


CFAS 2020 ANNUAL MEETING  
 SEPTEMBER 10<sup>TH</sup> - 12<sup>TH</sup>, 2020  
 WESTIN HARBOUR CASTLE TORONTO  
 EAST & CENTRE METROPOLITAN BALLROOM

YELLOW = STANDARD/NOT-FOR-PROFIT  
 BLUE = BRONZE  
 PURPLE = GOLD  
 GREEN = CHAMPION

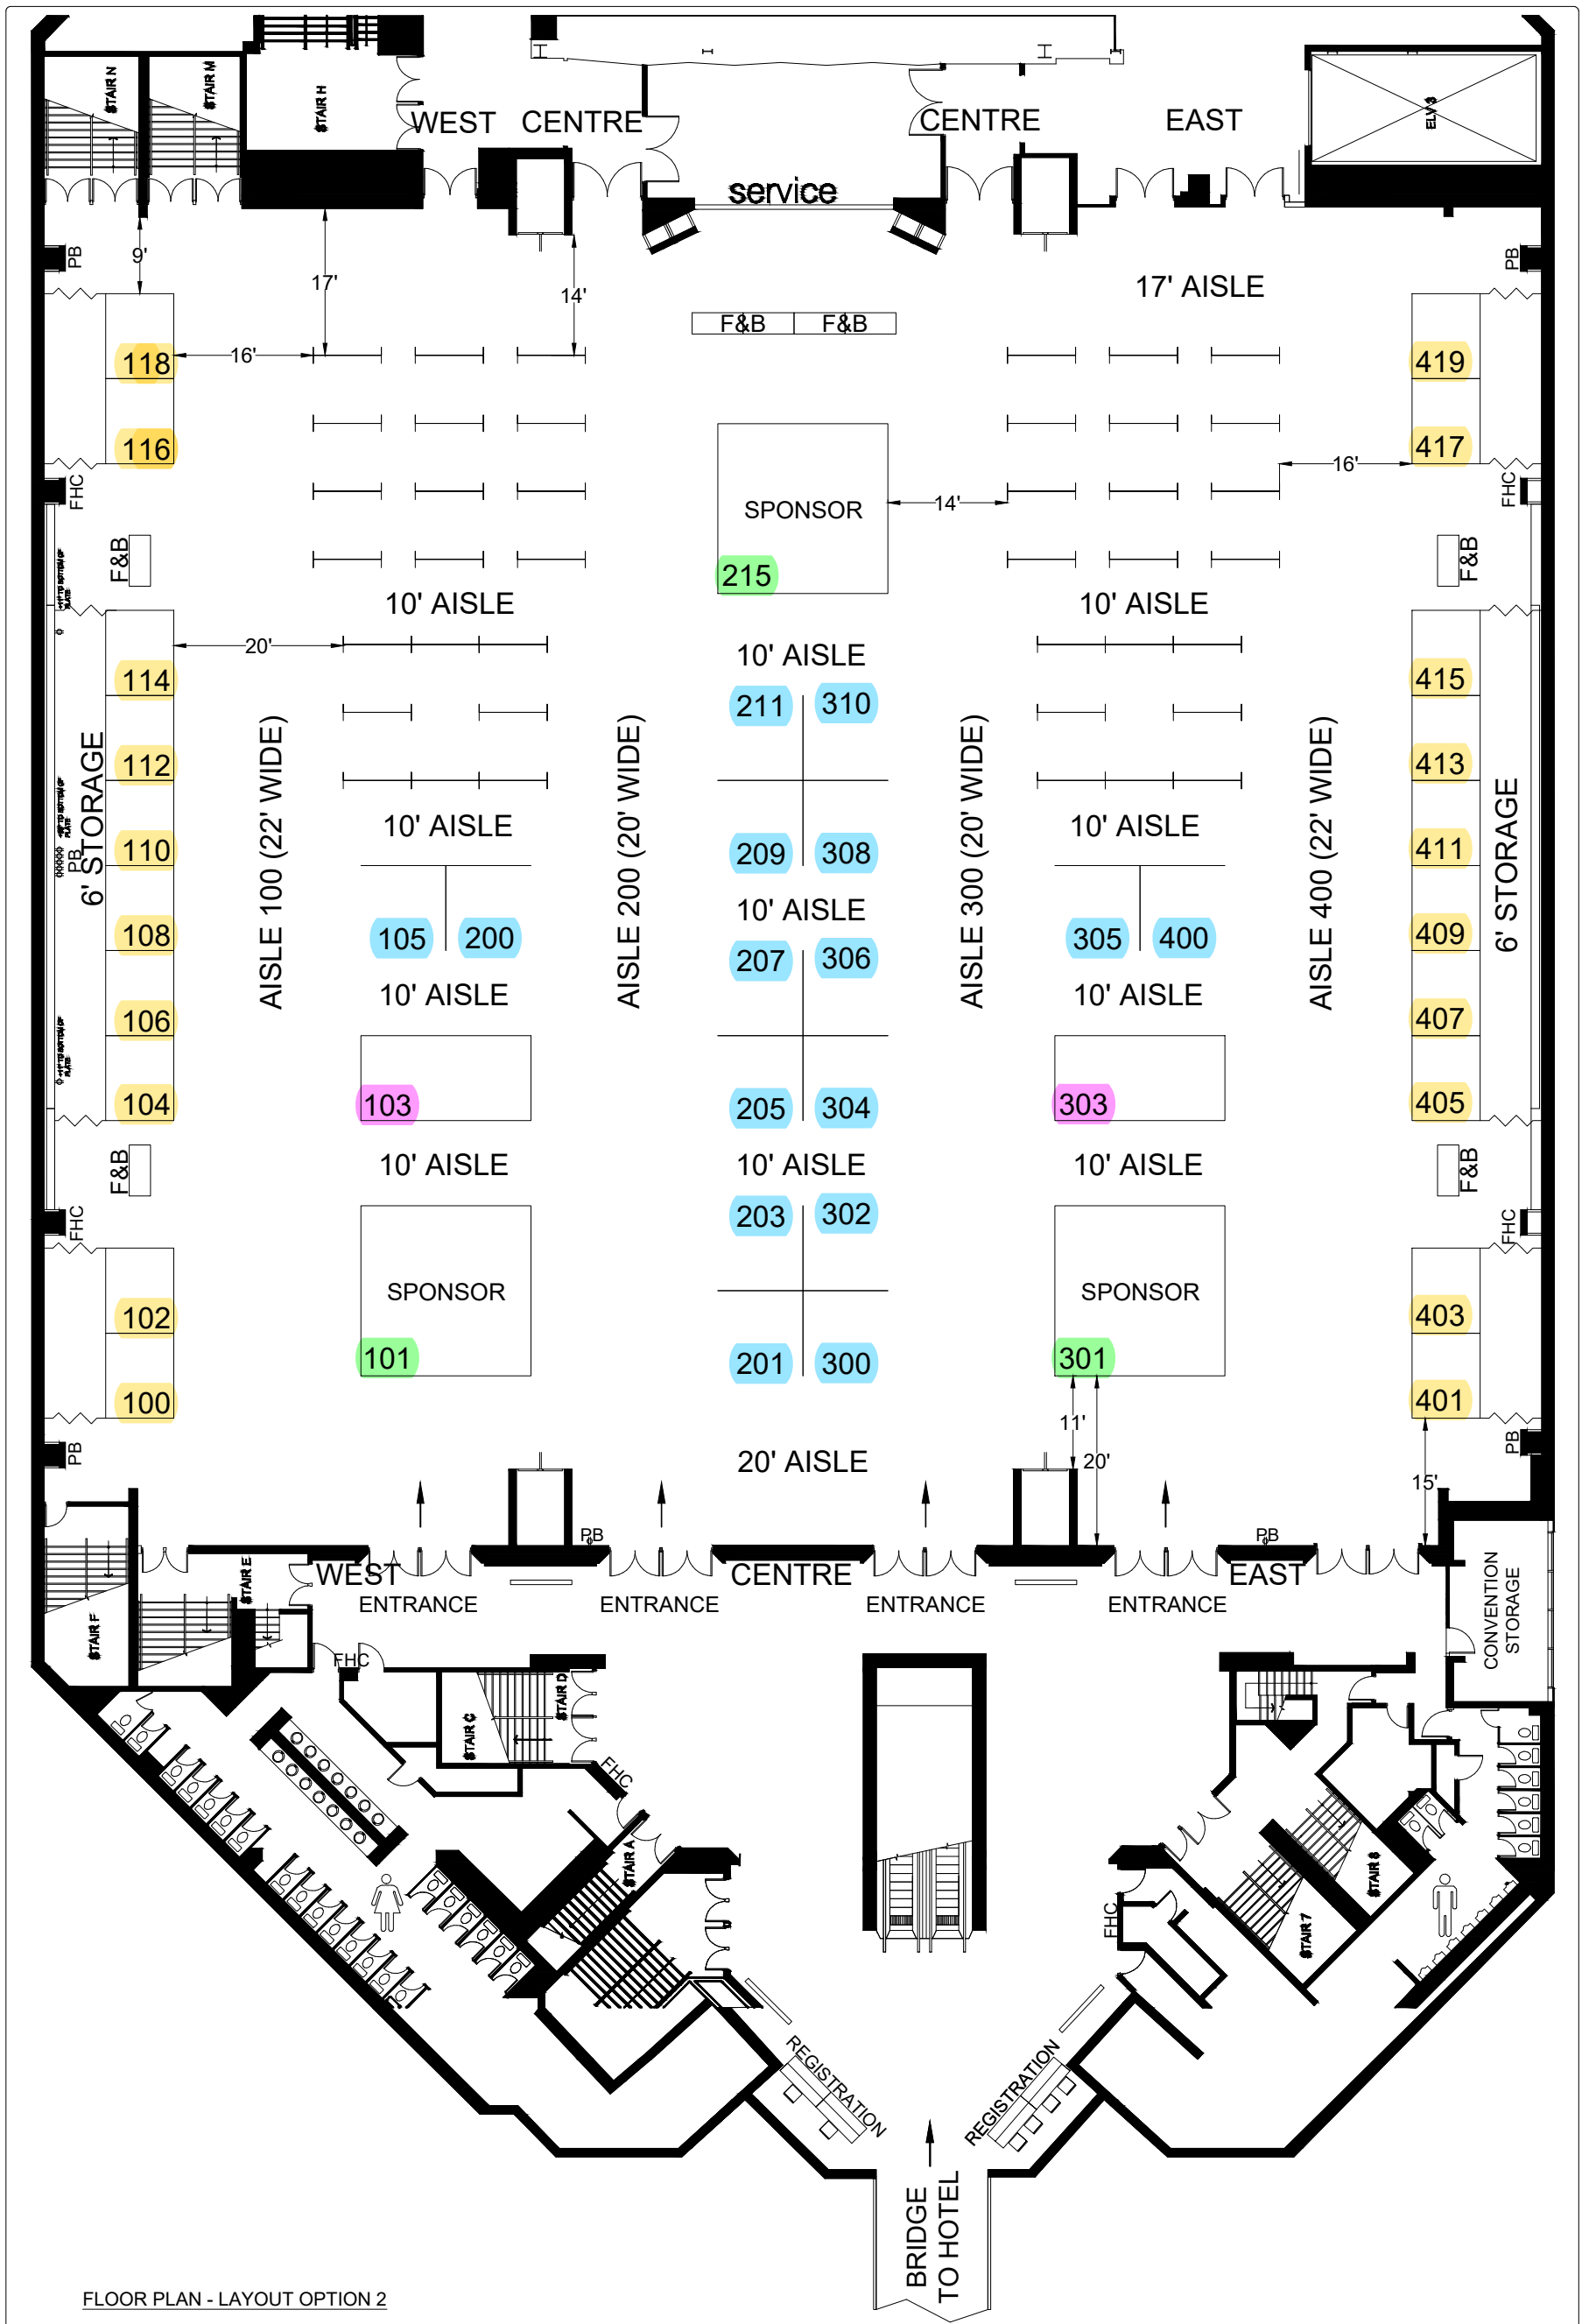


FLOOR PLAN - LAYOUT OPTION 2



SHOW: CFAS 2020 ANNUAL MEETING  
 SHOW DATE: SEPTEMBER 10<sup>TH</sup> - 12<sup>TH</sup>, 2020  
 SHOW FLOOR: METRO BALLROOM - EAST & CENTRE, WEST:  
 20 - 8'x10', 16 - 10'x10', 2 - 10'x20', 4 - 20'x20' BOOTHS,  
 3 - 20'x20' LOUNGES, AND 40 - 4'x8' POSTER BOARDS (D.S)

NOTE: FLOOR PLAN MUST BE APPROVED BY FIRE MARSHAL AND/OR FACILITY/VENUE PRIOR TO SHOW DATE.  
 © COPYRIGHT 2020 THIS PLAN/DESIGN REMAINS THE EXCLUSIVE PROPERTY OF ROBINSON SHOW SERVICES INC., AND SHOULD NOT BE REPRODUCED WITHOUT WRITTEN PERMISSION AND/OR CONSENT.

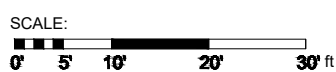

PLAN DATED: NOVEMBER 7<sup>TH</sup>, 2019  
 REV.#1: JANUARY 17<sup>TH</sup>, 2020  
 REV.#2: JANUARY 22<sup>ND</sup>, 2020

LEGEND:  
 FHC: FIRE HOSE CABINET  
 FP: FIRE ALARM PULL  
 F: FREIGHT ELEVATOR

NOTES:

DRAWN BY: R. ORAHA

DRAWING NO.: 02